


- LEGEND**
- EXISTING STORMWATER PIPEWORK RETAINED
 - - - NEW STORMWATER PIPEWORK
 - CATCHMENT AREA BOUNDARY PER OIL/GRIT SEPARATOR
 - ROOF INLET
 - PAVEMENT SURFACE INLET
 - ⊕ SW STORMWATER SAMPLING LOCATIONS
 - ⊕ SB/MW GROUNDWATER MONITORING WELL LOCATIONS
 - ⊕ T NEW TANK (FOR HARVEST & REUSE OF ROOF WATER)
 - ⊕ S NEW OIL/GRIT SEPARATOR
 - ⊕ ZD AMENDMENT - REFER TITLE BLOCK

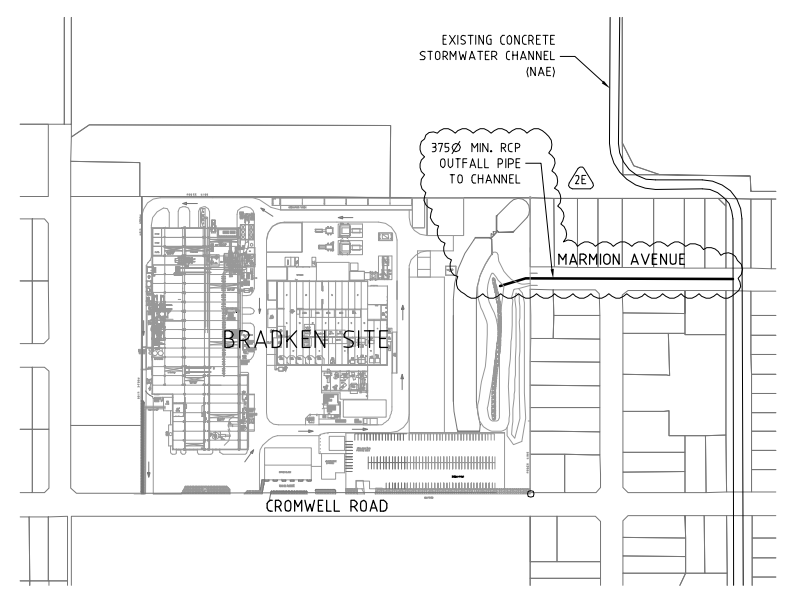

STORMWATER PLAN
SCALE 1:1000

POTENTIAL BASIN OUTFALL PIPE ALIGNMENT
SCALE 1:5000

2G	SURFACE DETENTION STORAGE ADDED TO CARPARK		
2F	CATCHMENT AREAS AMENDED		
2E	ROUTE OF OUTFALL TO NAE CHANNEL AMENDED		
2D	SPILL RATES AMENDED & BASIN VOLUME ADDED		
2C	NOTE ON QUENCH AREA LAYOUT ADDED		
2B	NOISE CONTROL MOUND & RETENTION BASIN AMENDED		
2A	ADDITIONAL ROOF WATER TANKS & AMENDED PIPING		
2	REVISED FOR RESPONSE TO PER SUBMISSIONS	IW	25/05/07
1	ISSUED WITH SMP REPORT	TK	26/10/06
REVISION	AMENDMENT / REASON FOR ISSUE	APPROVED	DATE

NOTES:

ALL LEVELS TO A.H.D.

DO NOT SCALE

ADELAIDE
TONKIN CONSULTING
5 COOKE TERRACE
WAYVILLE SA 5034
T +61 8 8273 3100
F +61 8 8273 3110
E adelaide@tonkin.com.au

MOUNT GAMBIER
JONES TONKIN
1 KRUMMEL STREET
MOUNT GAMBIER SA 5290
T +61 8 8723 5002
F +61 8 8723 5004
E mtgambier@tonkin.com.au

- CIVIL INFRASTRUCTURE
- STRUCTURAL
- ENVIRONMENTAL
- WATER RESOURCES
- STORMWATER MANAGEMENT
- ROAD SAFETY & TRAFFIC
- BUILDING SURVEYING
- SPATIAL INFORMATION
- ELECTRICAL, MECHANICAL AND AUTOMOTIVE

SCALE:	AS NOTED	SHEET SIZE:	A3
DESIGNED:	TK	DRAWN:	RM
PROJECT MANAGER:	TK	SENIOR DRAFTER:	
SURVEYED:		SURVEY DATE:	
APPROVED:			
DATE:			

BRADKEN MINERAL PROCESSING

80 CROMWELL ROAD KILBURN SA

STORMWATER MANAGEMENT PLAN: PROPOSED UPGRADING & EXPANSION WORKS

CAD REFERENCE:	28060763_per_SWMP_2.DWG	SHEET NUMBER	1 of 1	JOB NUMBER	2006.0763	REVISION	2
----------------	-------------------------	--------------	--------	------------	-----------	----------	---